
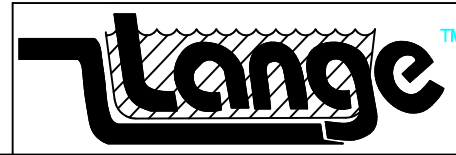


REVISIONS			
REV	DESCRIPTION	DATE	APPROVED

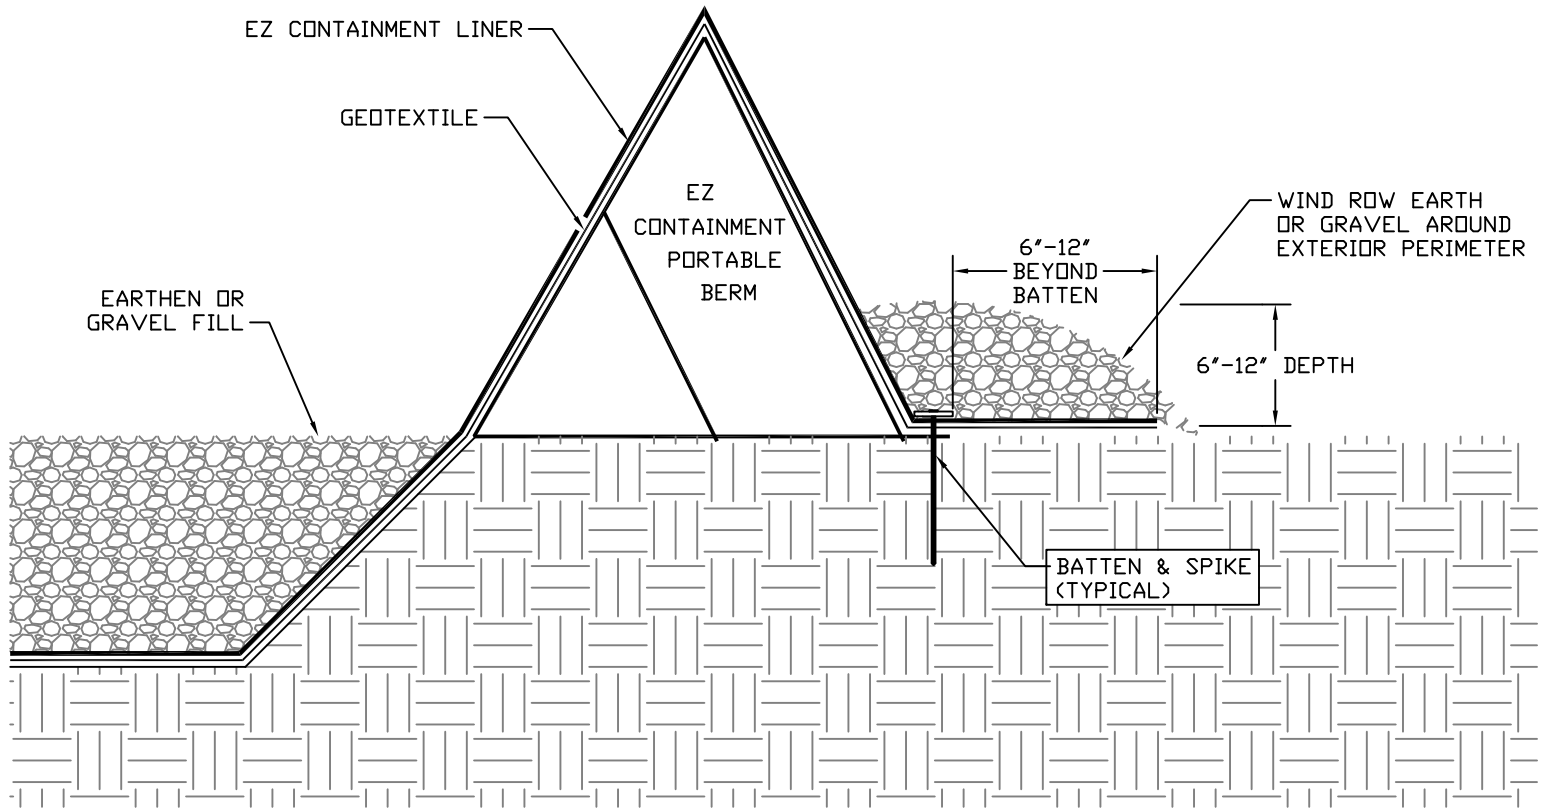

LANGE CONTAINMENT SYSTEMS, INC.
 5150 RACE COURT
 DENVER, CO 80216
 (303) 446-8644 FAX (303) 446-8798

EZ Containment®

Extended Use Installation Detail

SIZE: A	DRAWN BY: C. Thomas	APPROVED BY: _____	REV: _____
SCALE: NTS	DWG NO: 107-0023_EZ Containment	DATE: 3/6/07	