
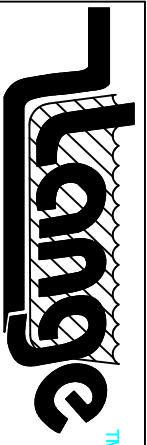


REVISIONS			
REV	DESCRIPTION	DATE	APPROVED

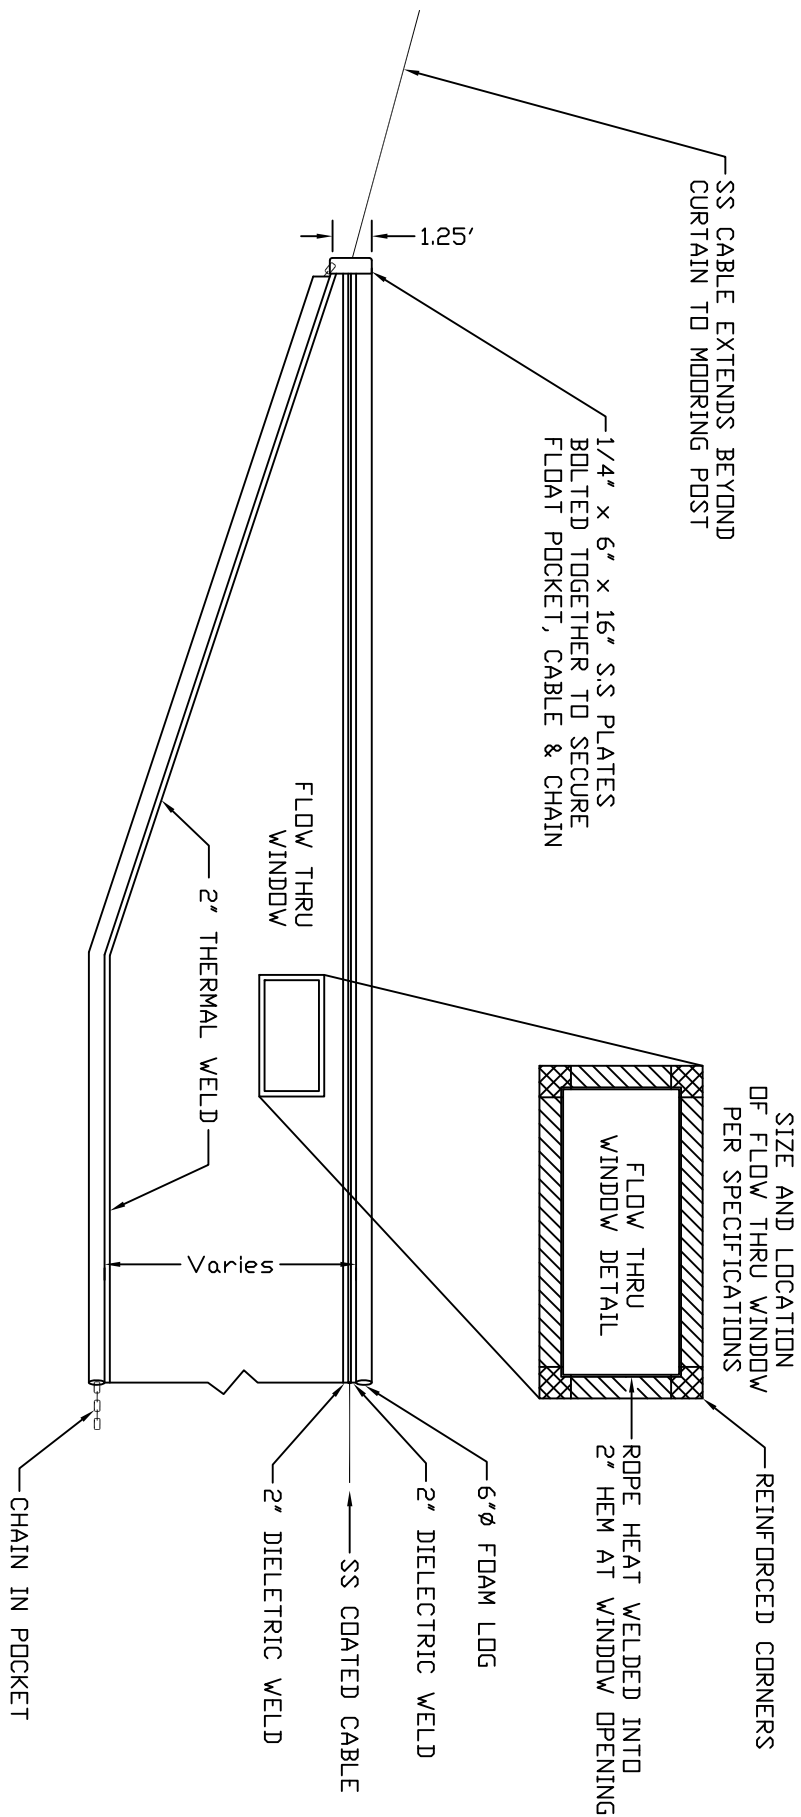

**LANGE**™ LANGE CONTAINMENT SYSTEMS, INC.  
 5150 RACE COURT  
 DENVER, CO 80216  
 (303) 446-8644 FAX (303) 446-8798

**Floating Baffle Curtain**

Typical Design Detail

SIZE: A	DRAWN BY: C. Thomas	APPROVED BY: _____	REV: _____
SCALE: NTS	DWG NO: TypBaffle	DATE: 12/14/05	