



REVISIONS			
REV	DESCRIPTION	DATE	APPROVED

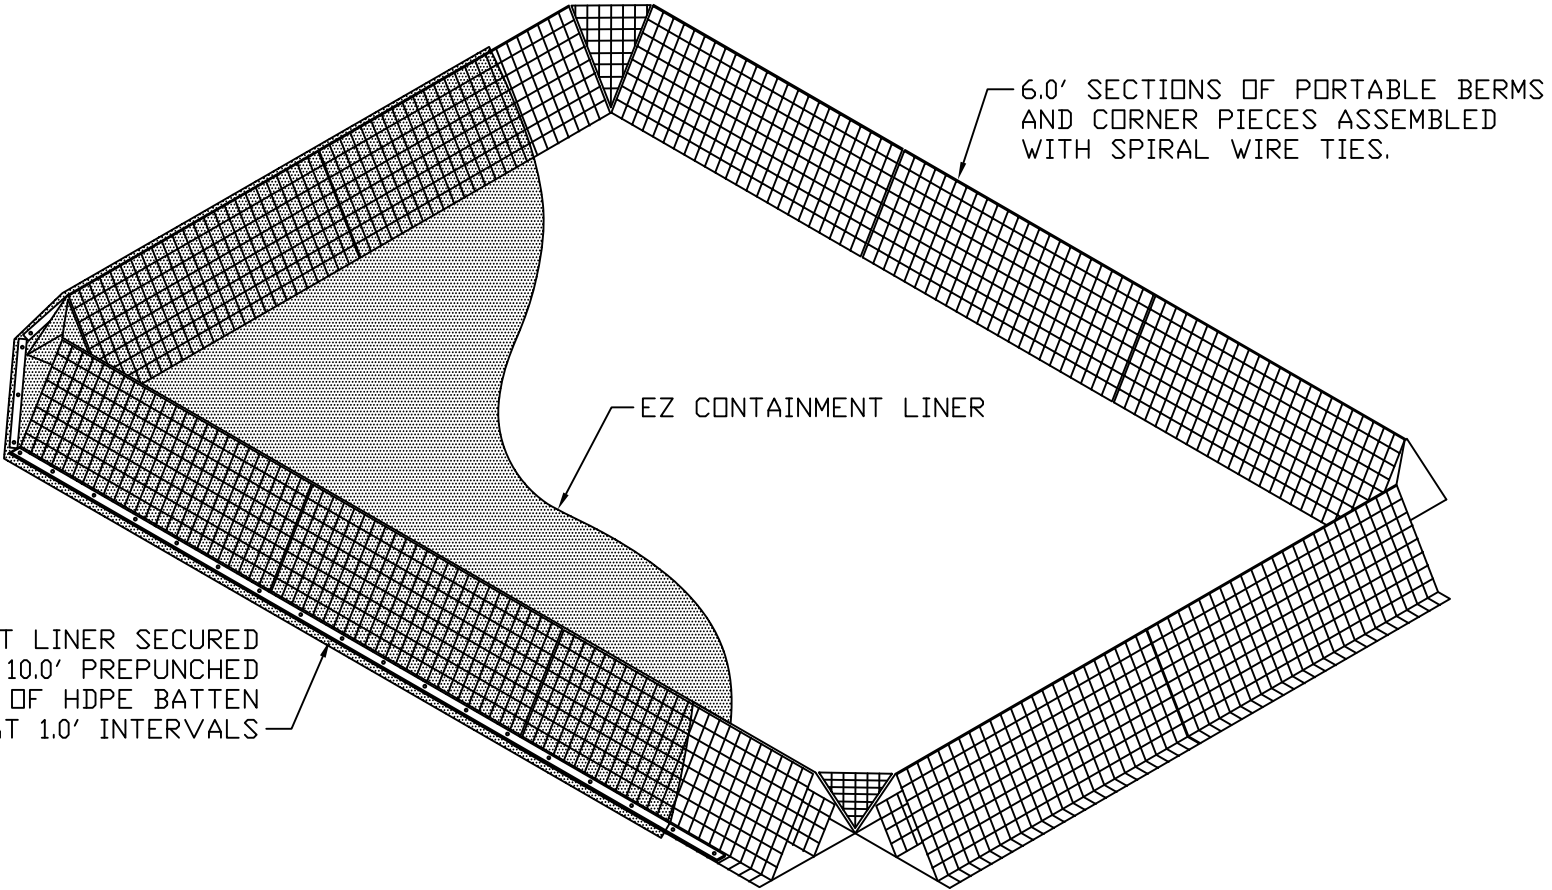

EZ CONTAINMENT LINER SECURED WITH 1/2" x 2" x 10.0' PREPUNCHED LENGTHS OF HDPE BATTEN AND 12" SPIKES AT 1.0' INTERVALS

CONCEPT AND DRAWING PROPERTY OF LANGE CONTAINMENT SYSTEMS, INC.

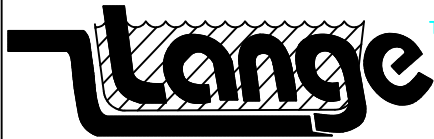

LANGE CONTAINMENT SYSTEMS, INC.
 5150 RACE COURT
 DENVER, CO 80216
 (303) 446-8644 FAX (303) 446-8798

EZ Containment® System

With Oil Resistant EZ Containment Liner

SIZE: A	DRAWN BY: C. Thomas	APPROVED BY: _____	REV: _____
SCALE: NTS	DWG NO: 105-0012EZ_Containment	DATE: 2/2/05	